


Charlie
Bernier

SITE INVENTORY

(20)

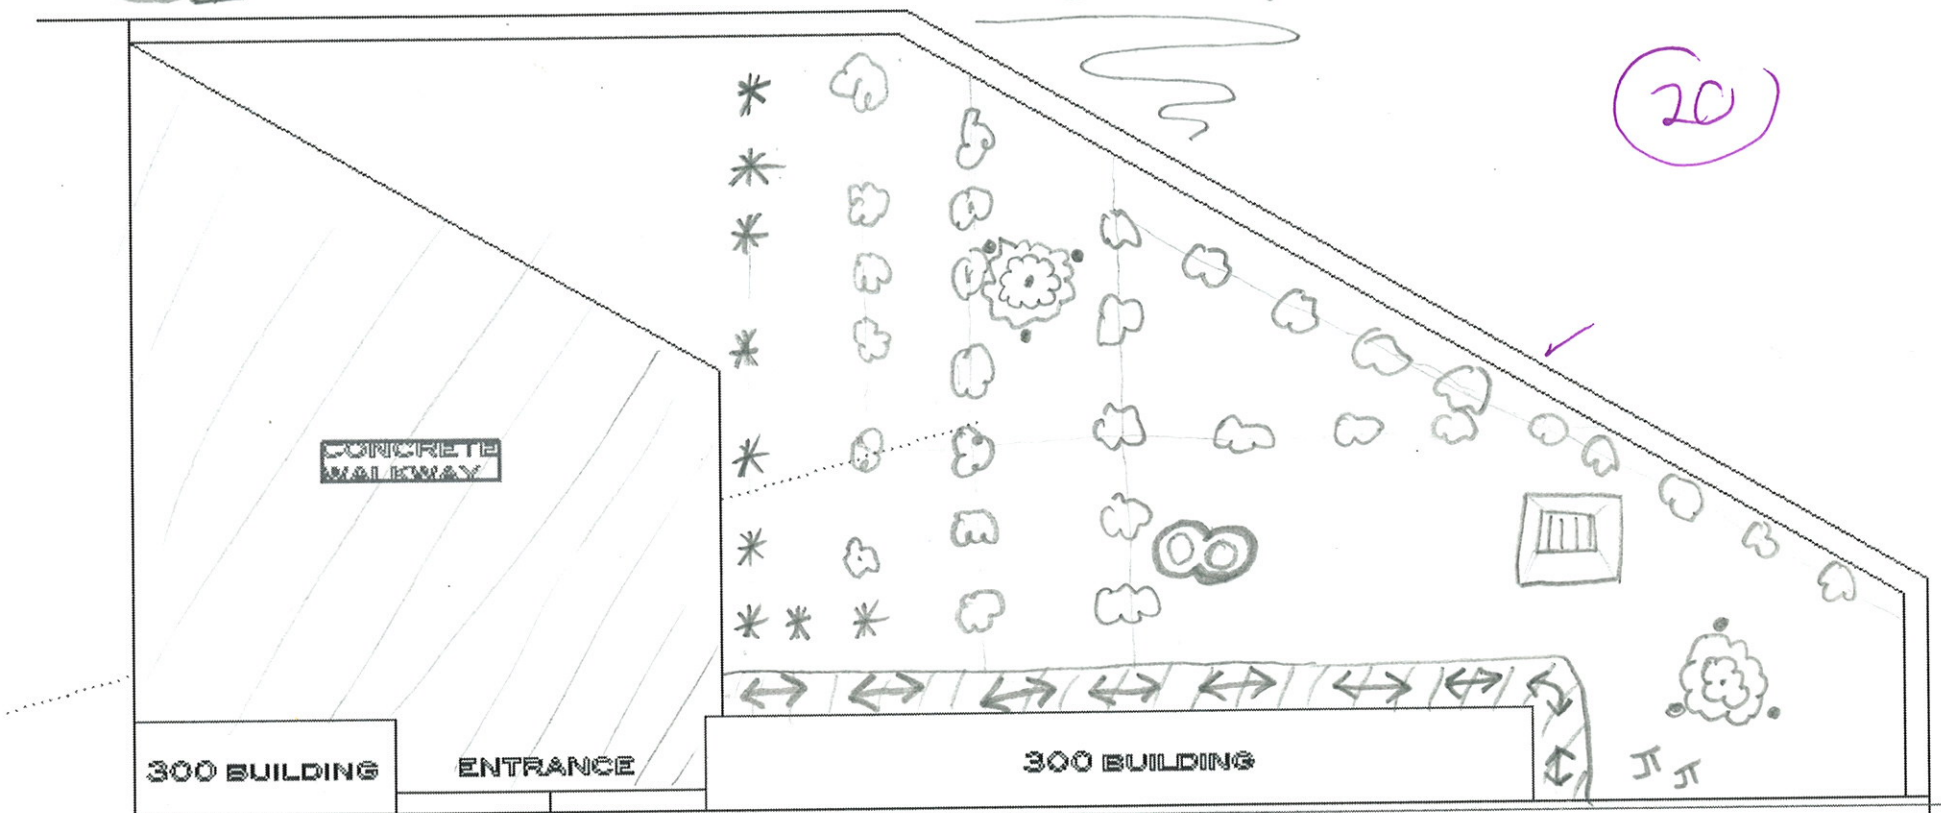

KEY

- SHRUB #1 - *
- SHRUB #2 - ☁
- TREE - ☁

WALKING CIRCULATION - ↔ ↔

MUSIC NOISE - J

DRAIN - □

Cement - ▨


WATER ACCESS - ○○

NOTES

- NO DEFINED WALKWAYS
- SHRUBS ARE "UGLY"
- ALL DRAINAGE TO ONE SPOT
- NOISY AT CORNER OF BUILDING
- LIZARDS LIVE THERE


CONCEPTUAL Design

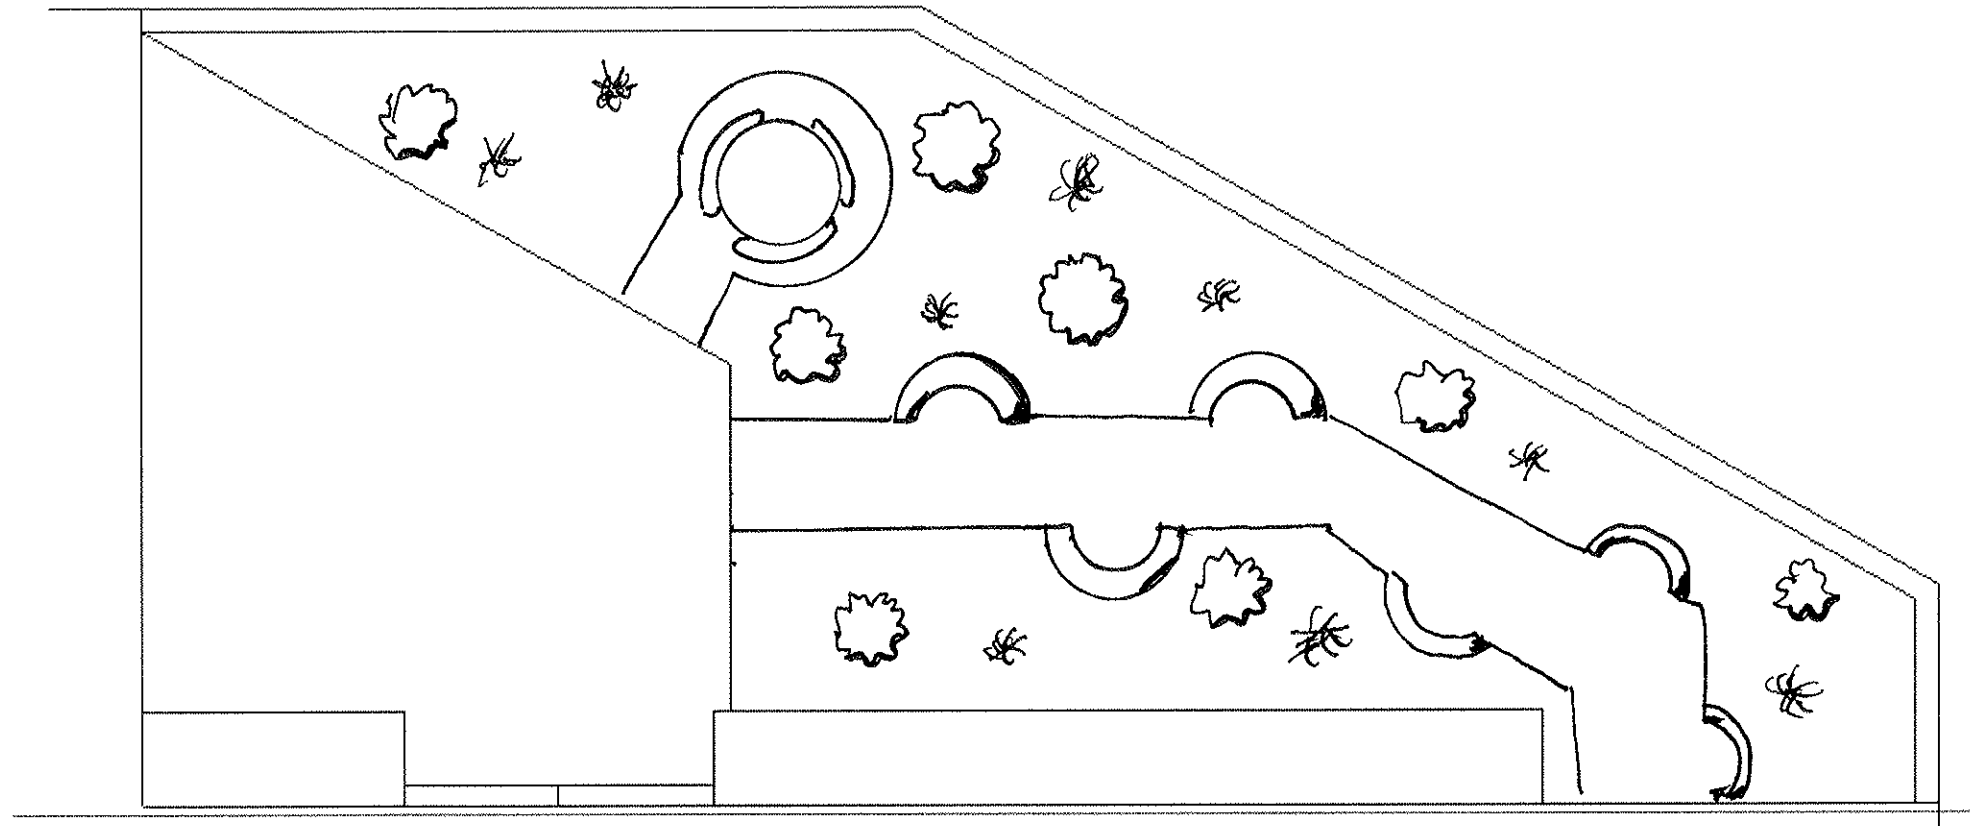


Refined



Clarke Beemer

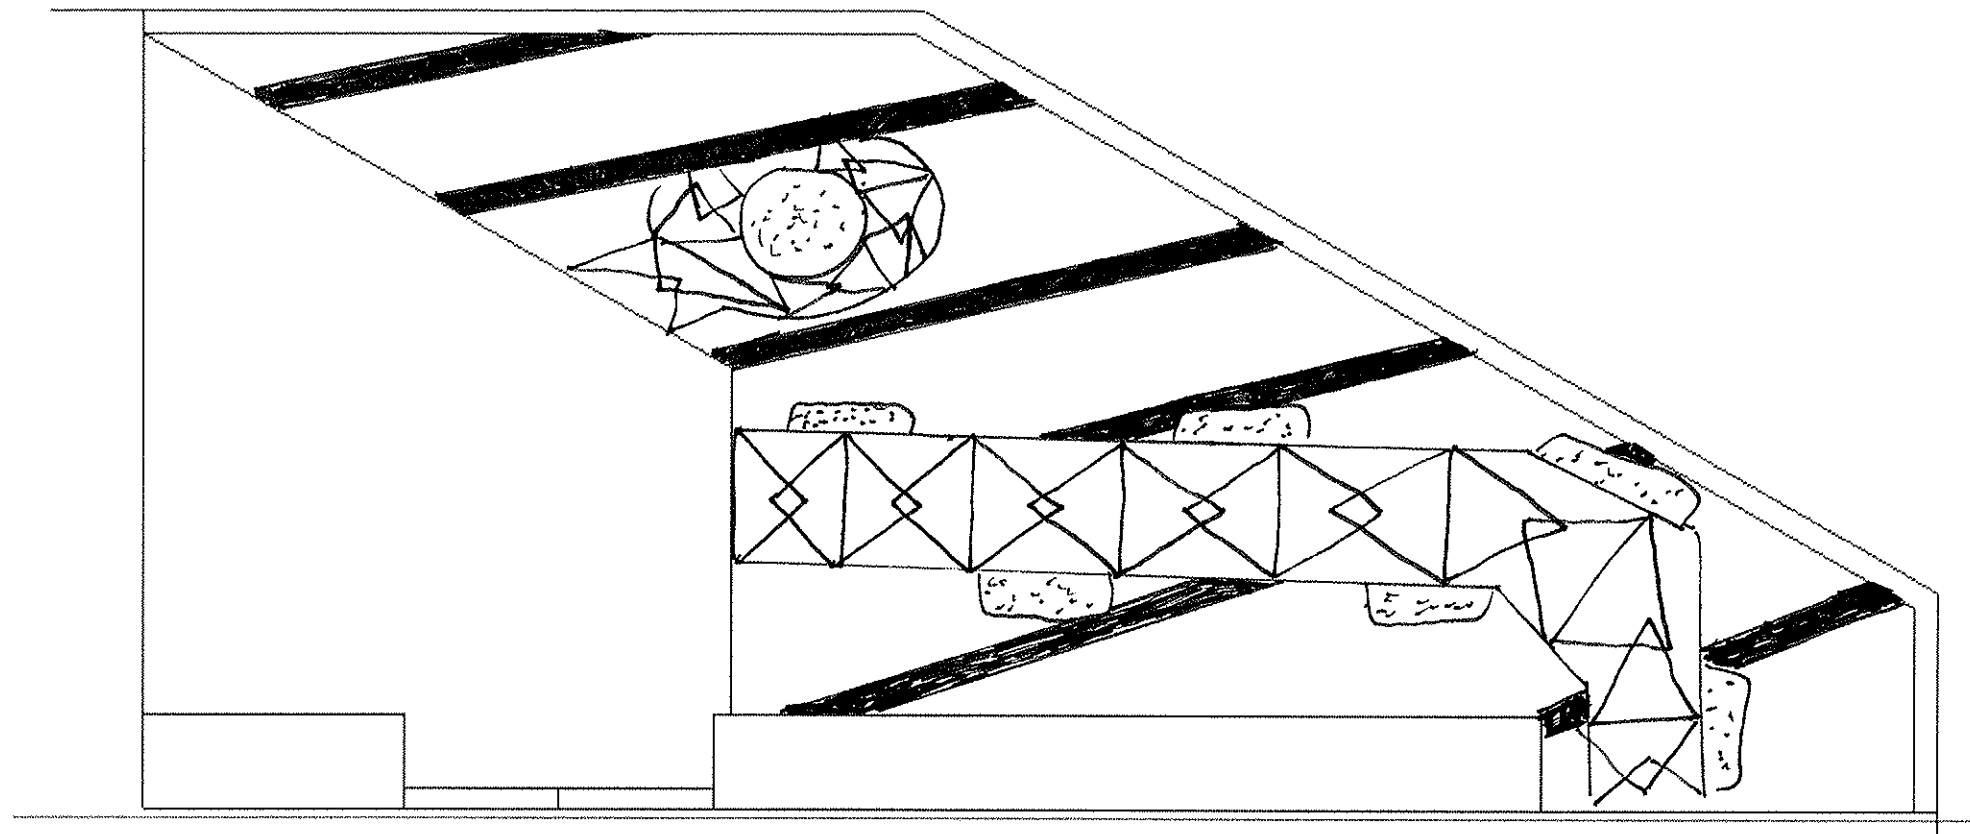CONCEPTUAL Design




SEATING - 
PATH - 
MIXED PLANTING - 



Charlie Bernier

SCHEMATIC DESIGN

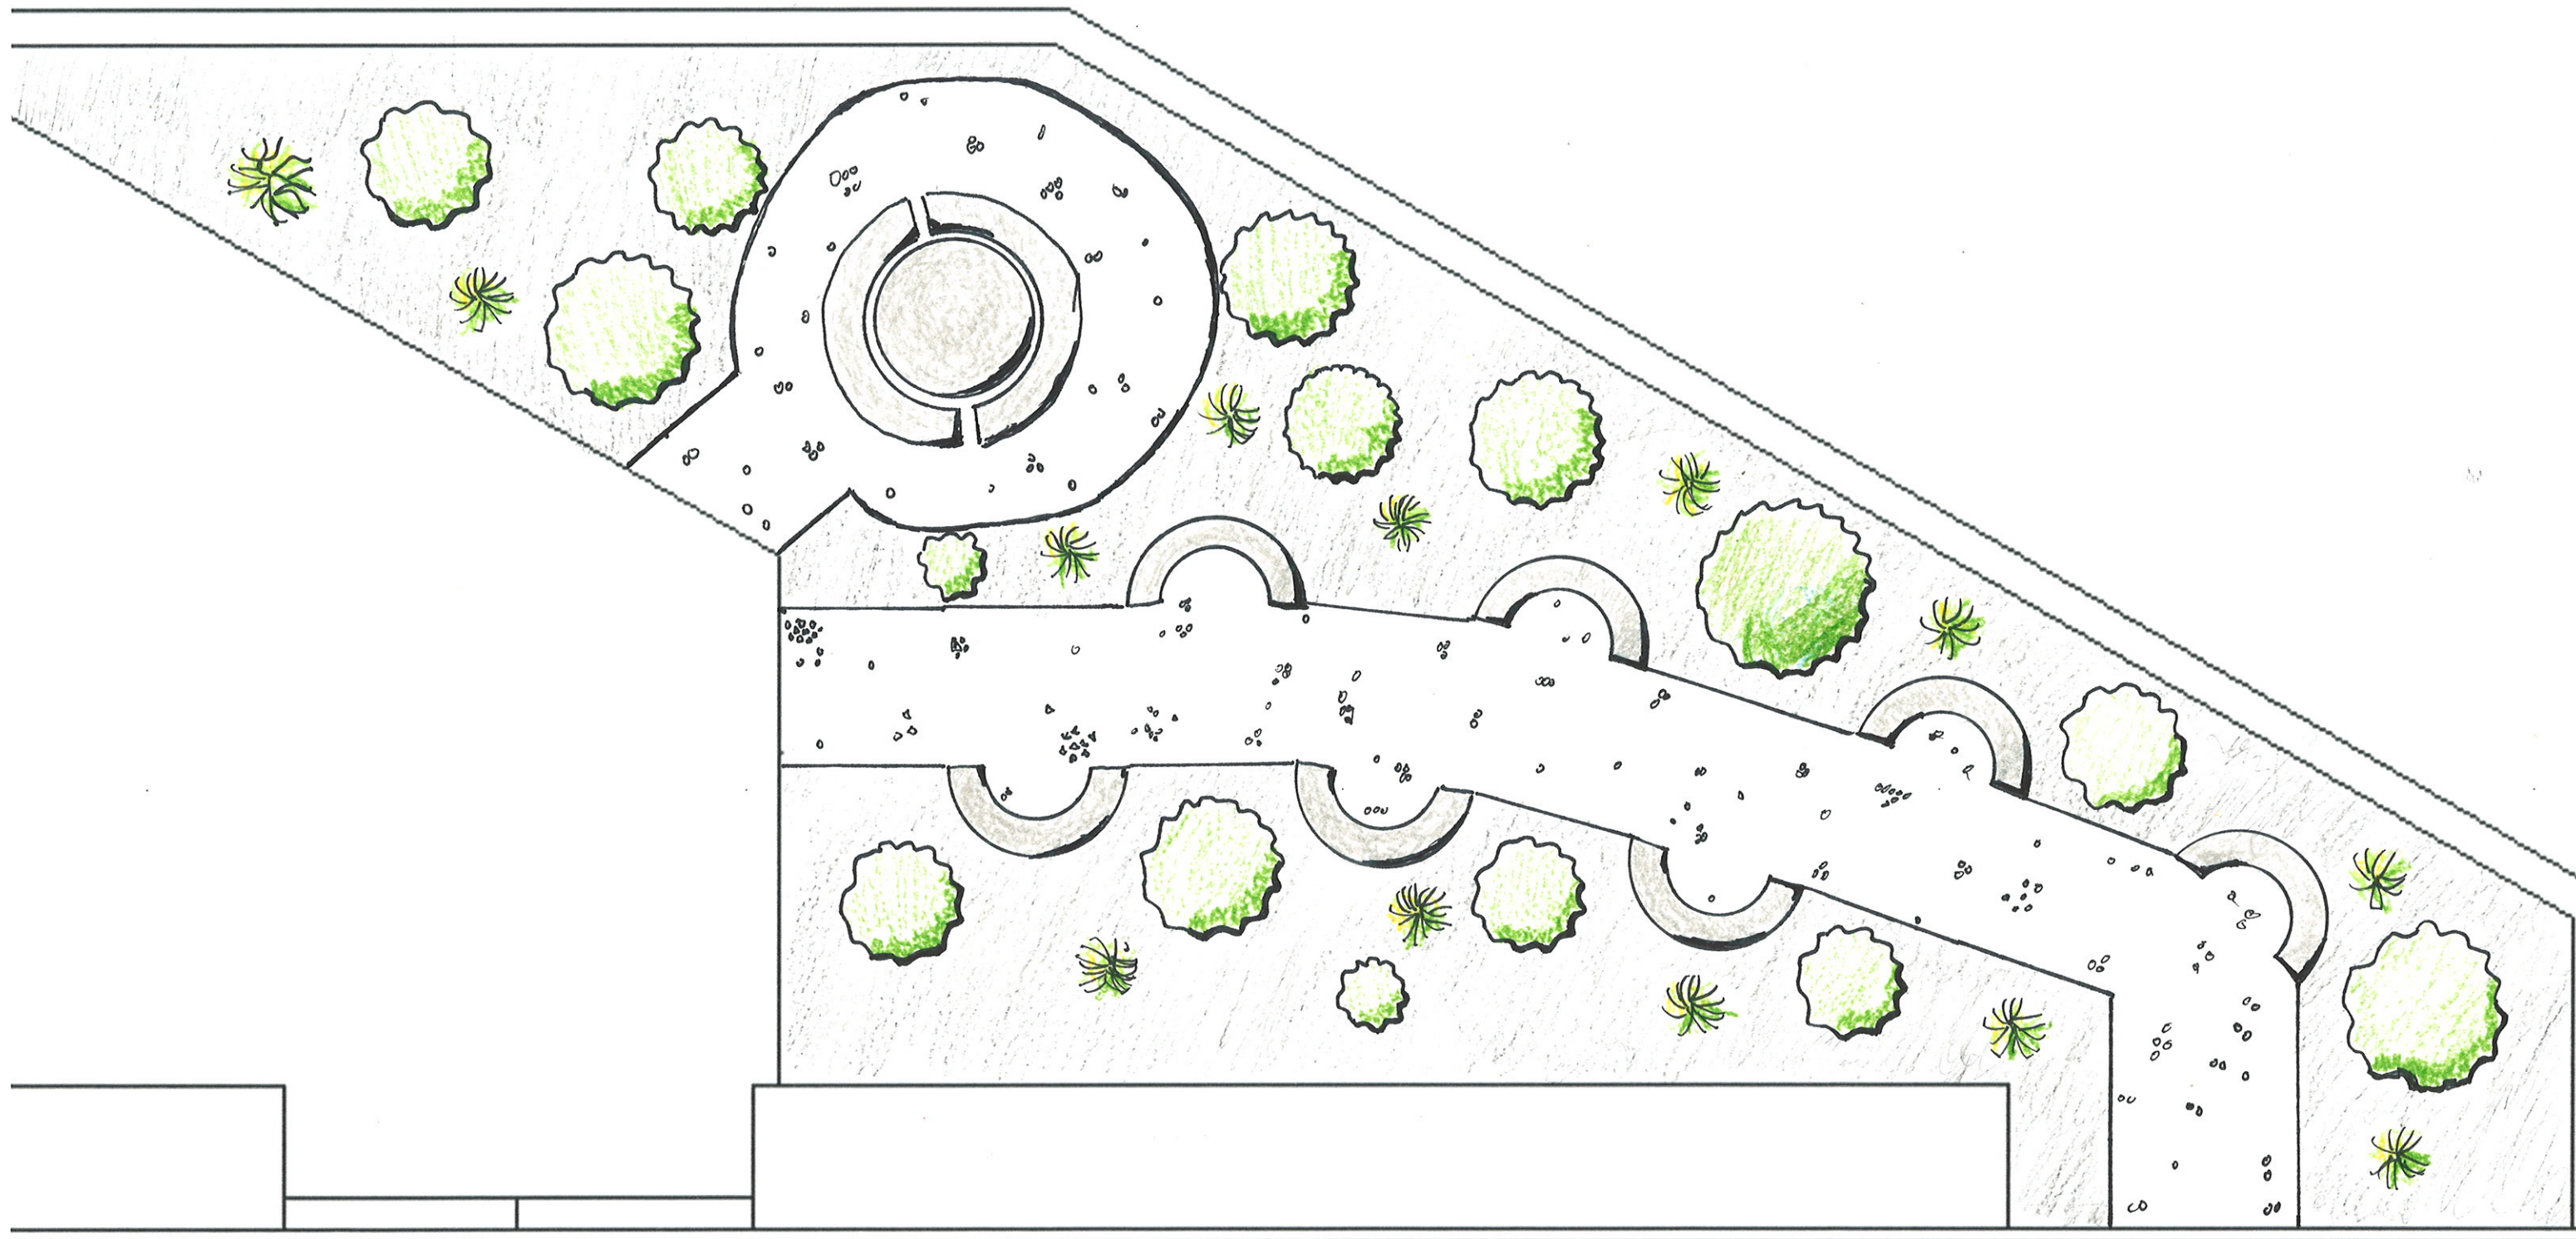

SCALE: 1/4" = 1'-0"



0 1' 2' 4' 8'